


DATE	BY	DESCRIPTION	DATE	APPROVED
01-27-06	LA	ISSUED FOR ESTIMATING		
03-22-06	LA	ISSUED FOR CONSTRUCTION		
	LA	AS-BUILT		

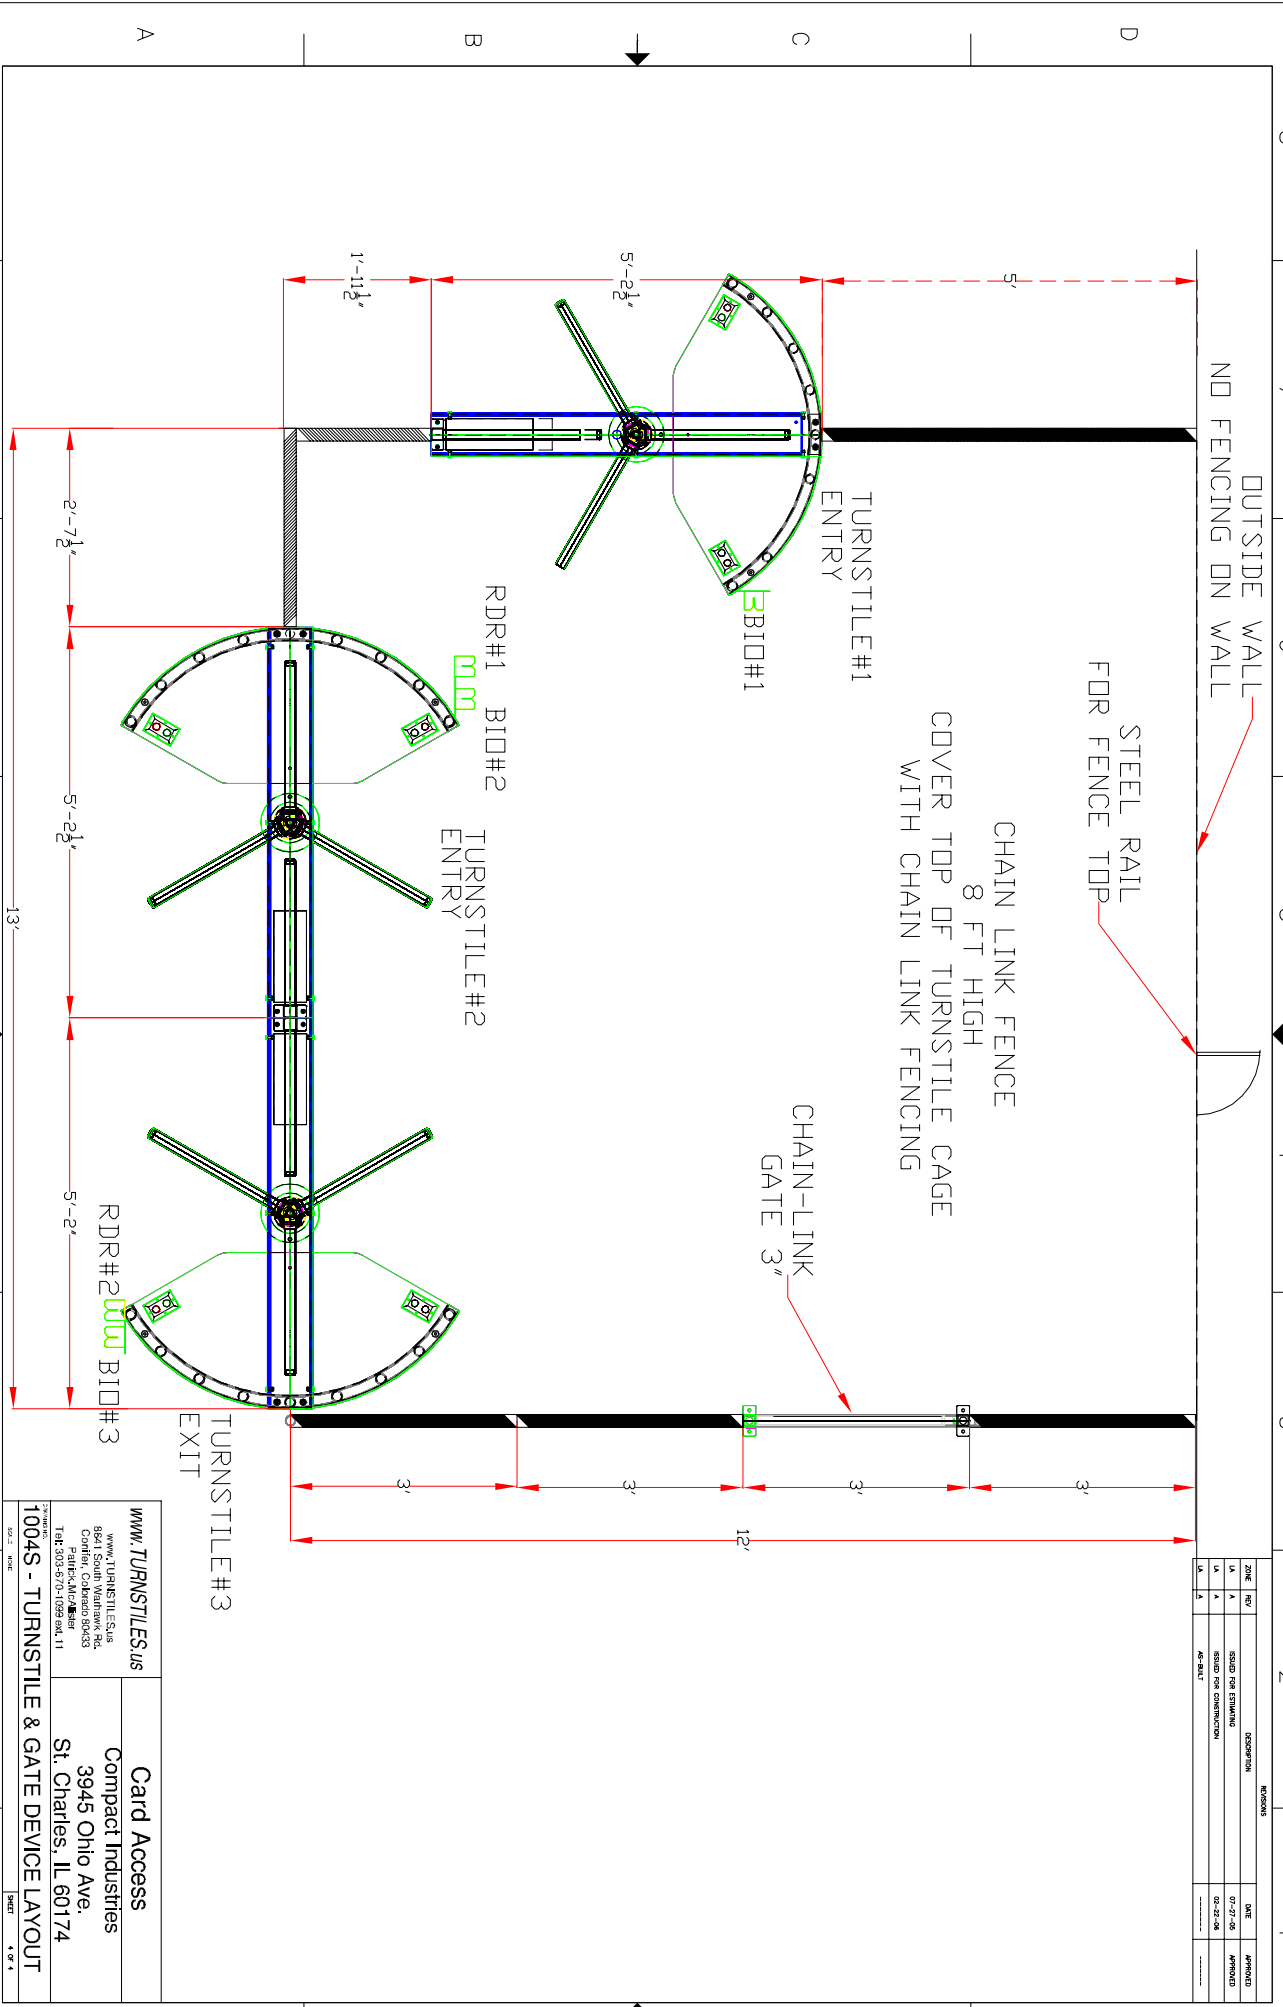

<p>www.TURNSTILES.us 8641 South Vandalia Rd. Collinsville, Colorado 80433 Patrick M. Weber T 816-303-6970-11099 ext. 11</p>	<p>Card Access Compact Industries 3945 Ohio Ave. St. Charles, IL 60174</p>
---	---

1004S - TURNSTILE & GATE DEVICE LAYOUT